
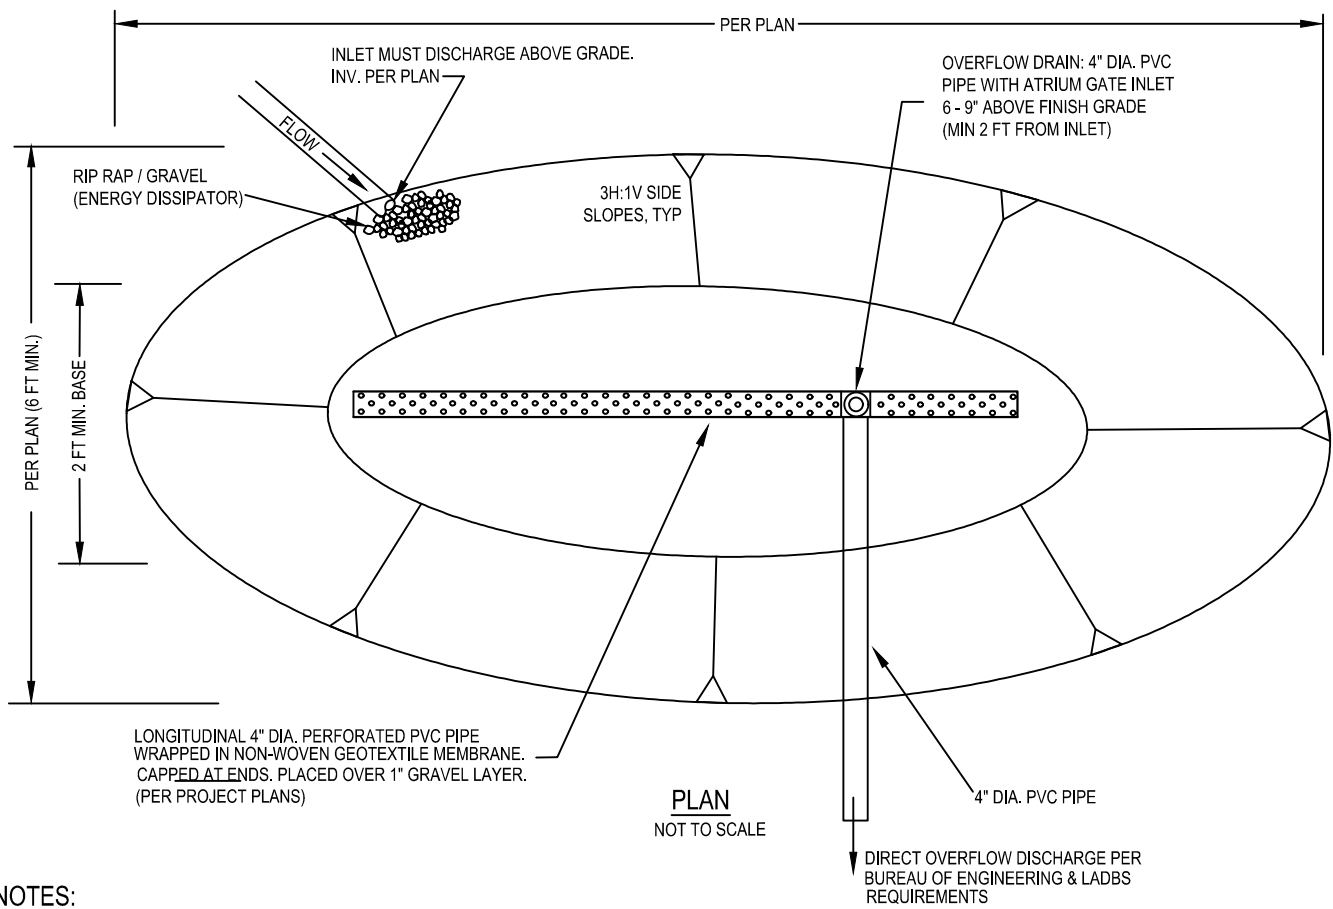


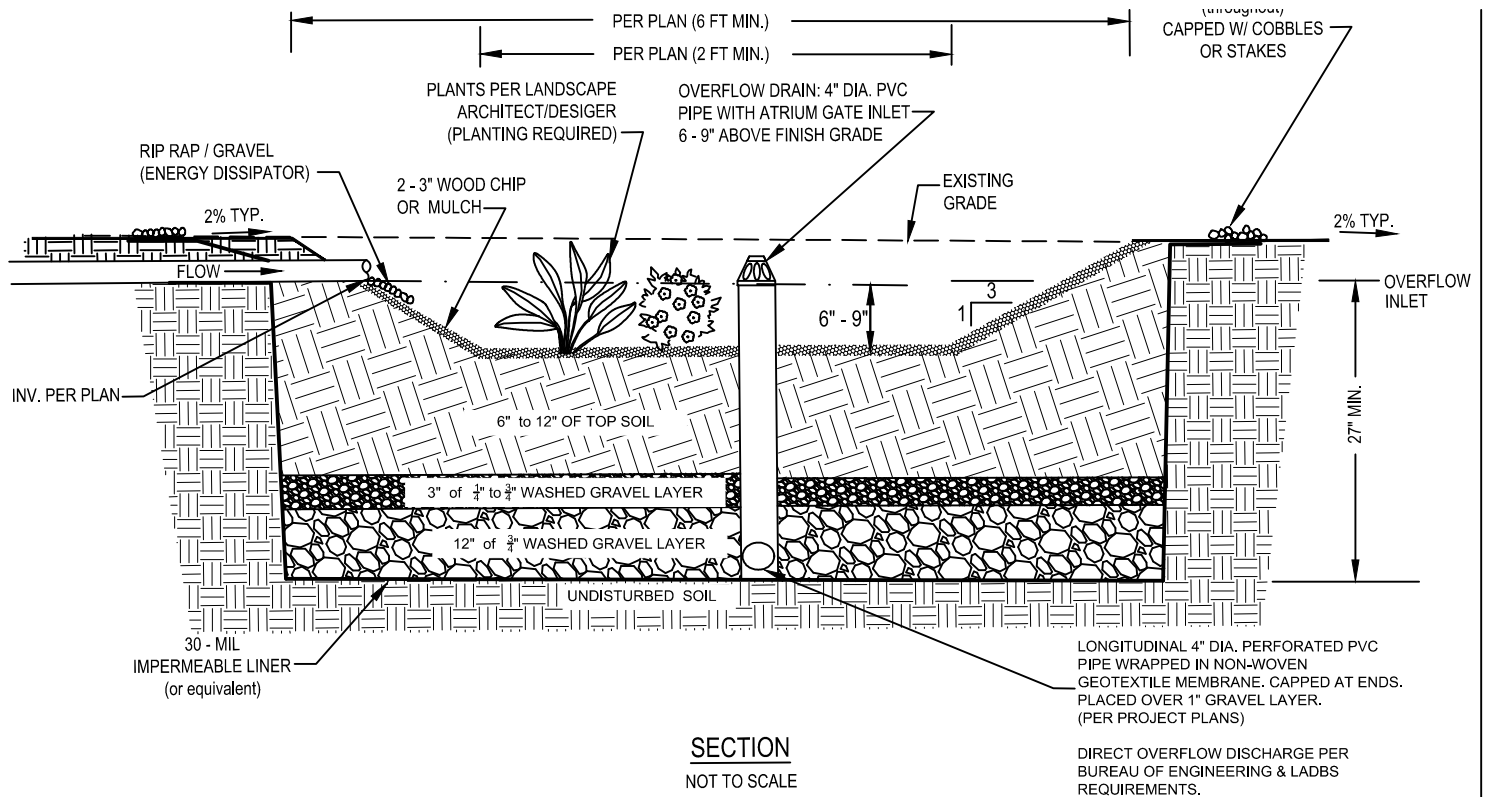

NOTES:

1. RAIN GARDENS ARE NOT PERMITTED ON SLOPES THAT EXCEEDS 30%.
2. DIRECT OVERFLOW DISCHARGE PER BUREAU OF ENGINEERING AND BUILDING & SAFETY REQUIREMENTS.
3. SEE RAIN GARDEN FACT SHEET FOR MORE INFORMATION.